


Path: C:\Projects\KOL\Lakeville\141987\4-prelim-dsgr-ppis\GIS\mxd\Figure 6-1 Ultimate Water System.mxd



**Legend**

<b>B</b> Future Booster Station	<b>Future Water Main</b>
◆ Fut. Pressure Sus/Check Valves	--- Planned 8-inch
▲ Future PRV's	--- 12-inch Trunk
▲ Existing PRV's	--- 16-inch Trunk
<b>WTP</b> Water Treatment Plant	--- 20-inch Trunk
○ Water Storage Tanks	<b>Pressure Zones</b>
<b>Model Pipe Size (in.)</b>	■ Air Lake
<b>Model Pipe Size (in.)</b>	■ Valley Park / CMF
— <6	■ Future Boosted Pressure Zone
— 6	■ Low Pressure Area
— 8	
— 10	
— 12	
— 16	
— 18	
— 20	
— 24	
— 30	
— 36	

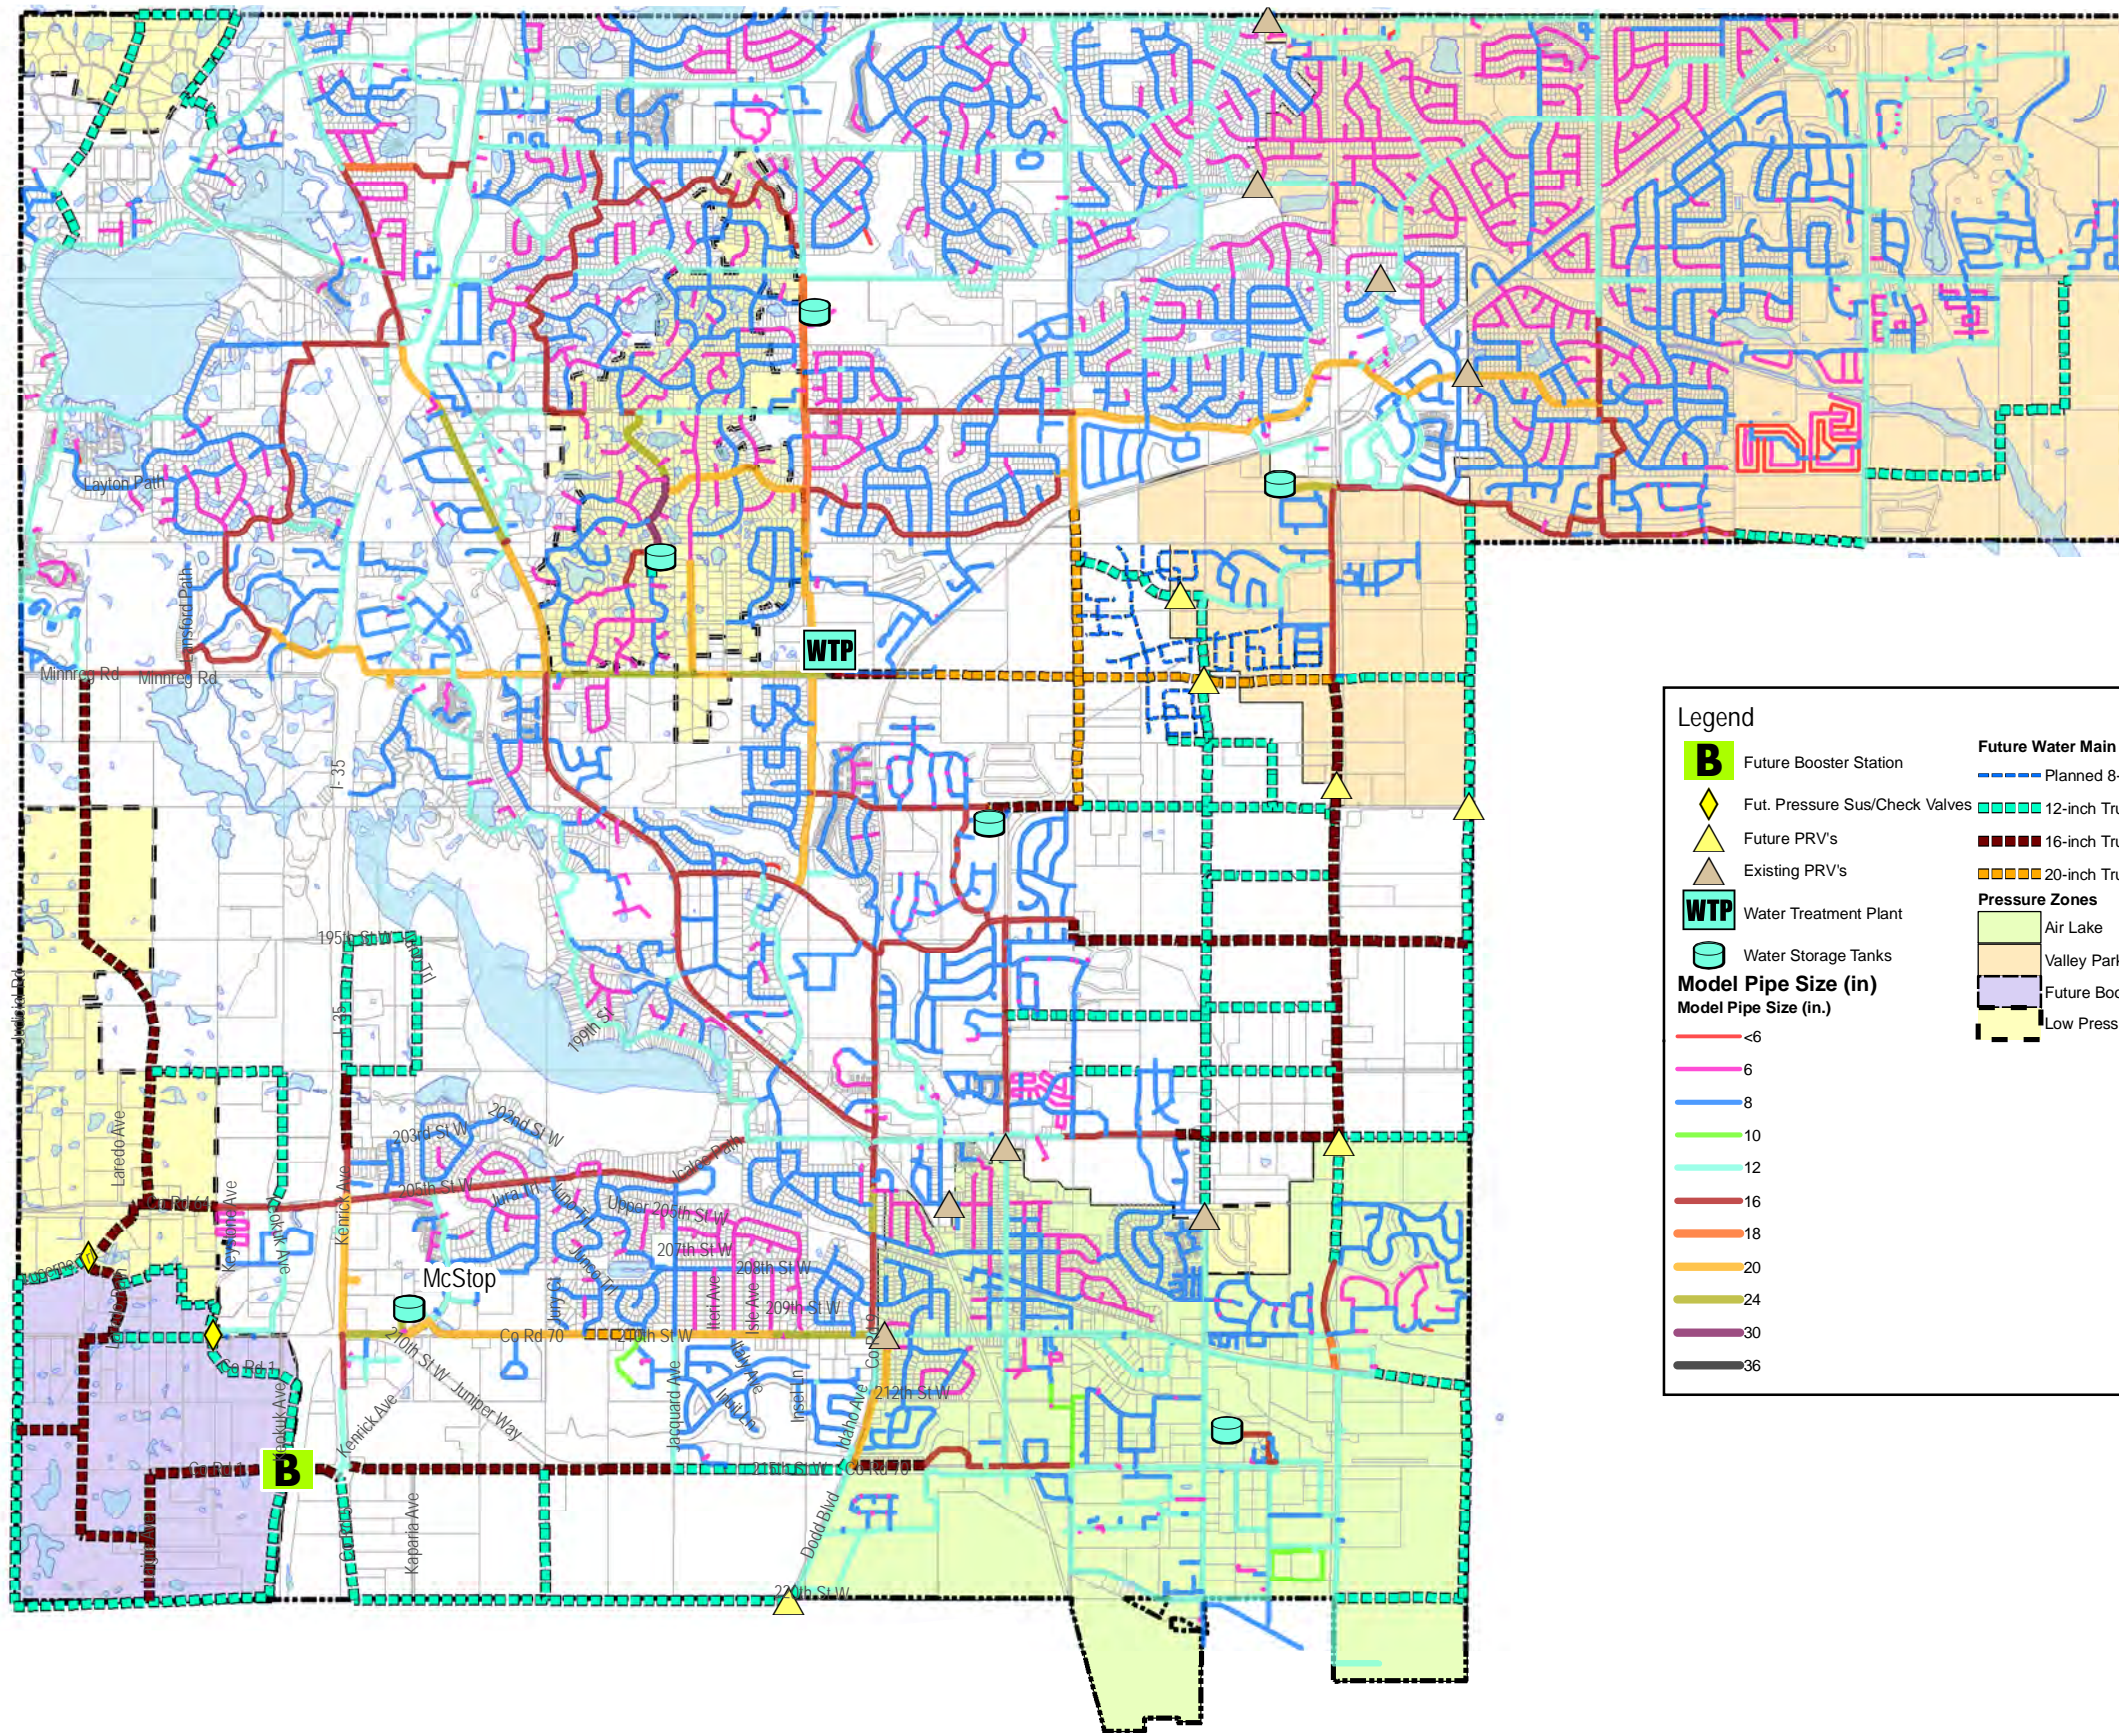