


C:\ACCD\031254-000\Project Files\05_Discipline\Roadway\Exhibits\031254-000_STAKEHOLDER MEETING EXHIBIT.dwg, 11/4/2025 9:08:21 AM



LEGEND

	BOLT & VALVE BOX REPLACEMENT - VALVE
	ADJUST GATE VALVE
	PROPOSED CURB AND GUTTER
	EXISTING STORM SEWER PIPE
	EXISTING STORM STRUCTURE
	PROPOSED STORM SEWER PIPE
	PROPOSED DRAINAGE STRUCTURE
	EXISTING WATERMAIN
	EXISTING HYDRANT WITH VALVE
	PROPOSED GATE VALVE
	REPLACE CONCRETE CURB & GUTTER
	PROPOSED BITUMINOUS PAVEMENT
	PROPOSED BITUMINOUS DRIVEWAY
	PROPOSED CONCRETE DRIVEWAY
	PROPOSED CONCRETE WALK

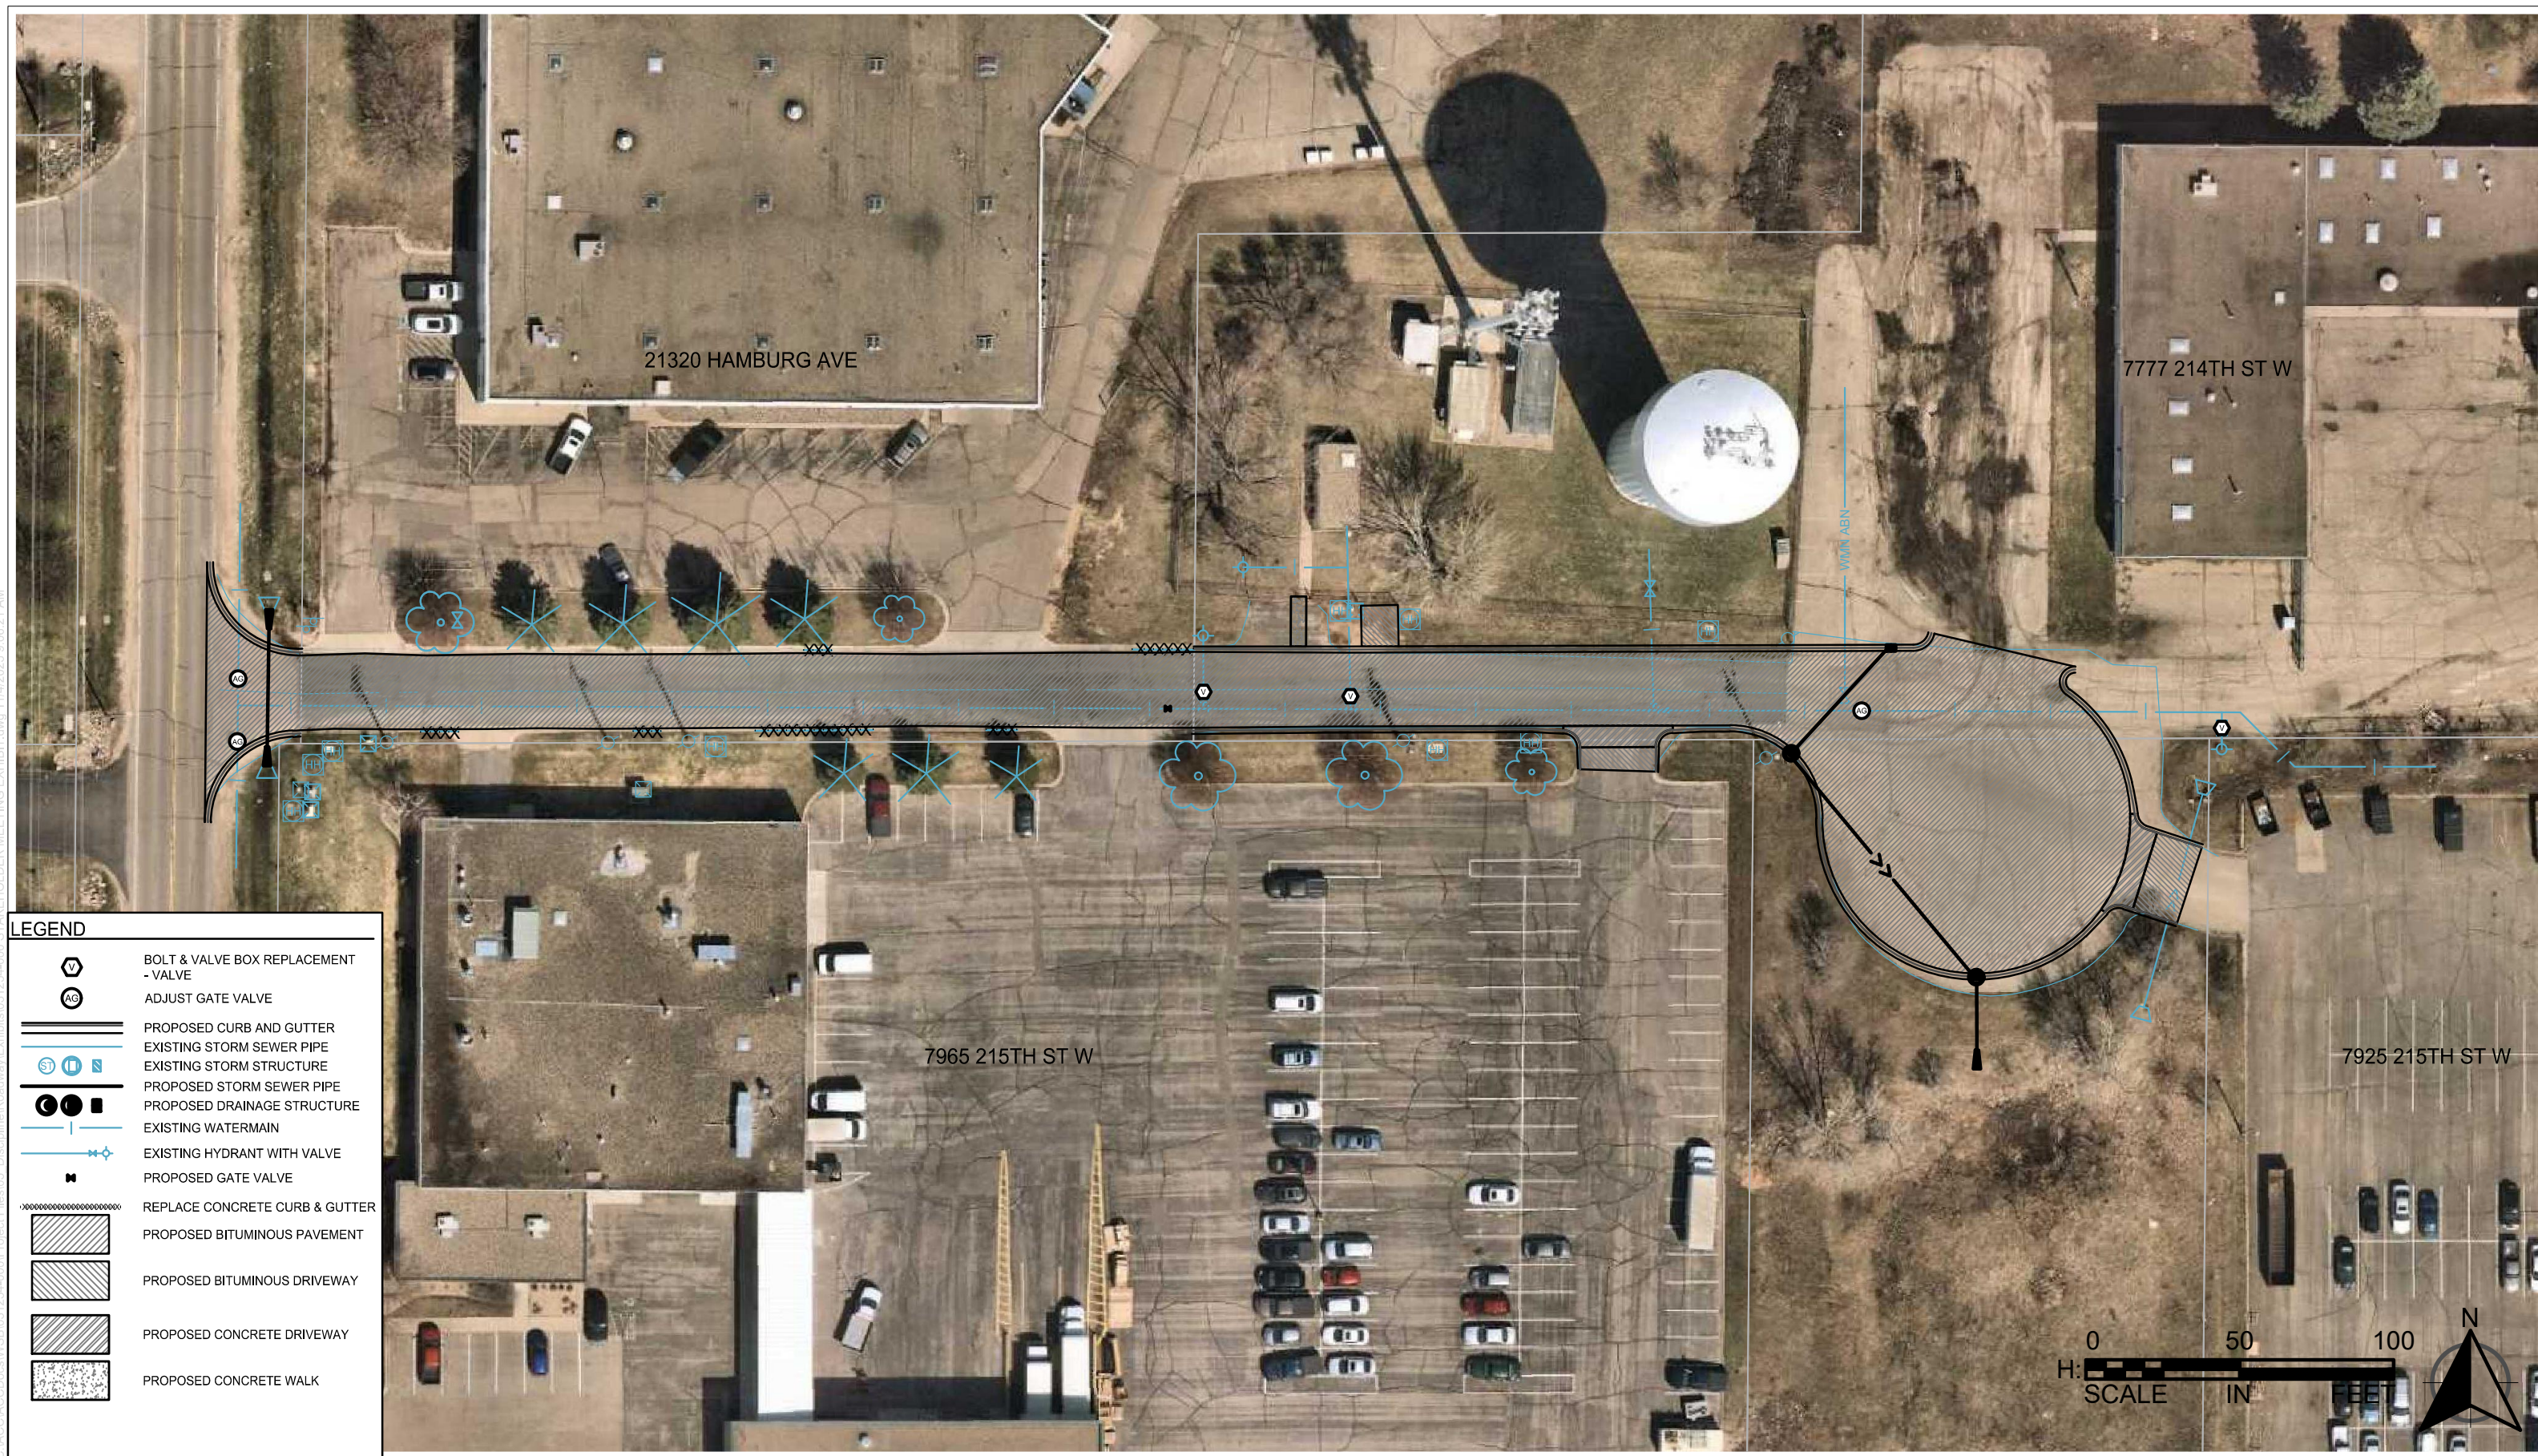